


Typical 1ULMH Section



Typical 1ULMH Plan

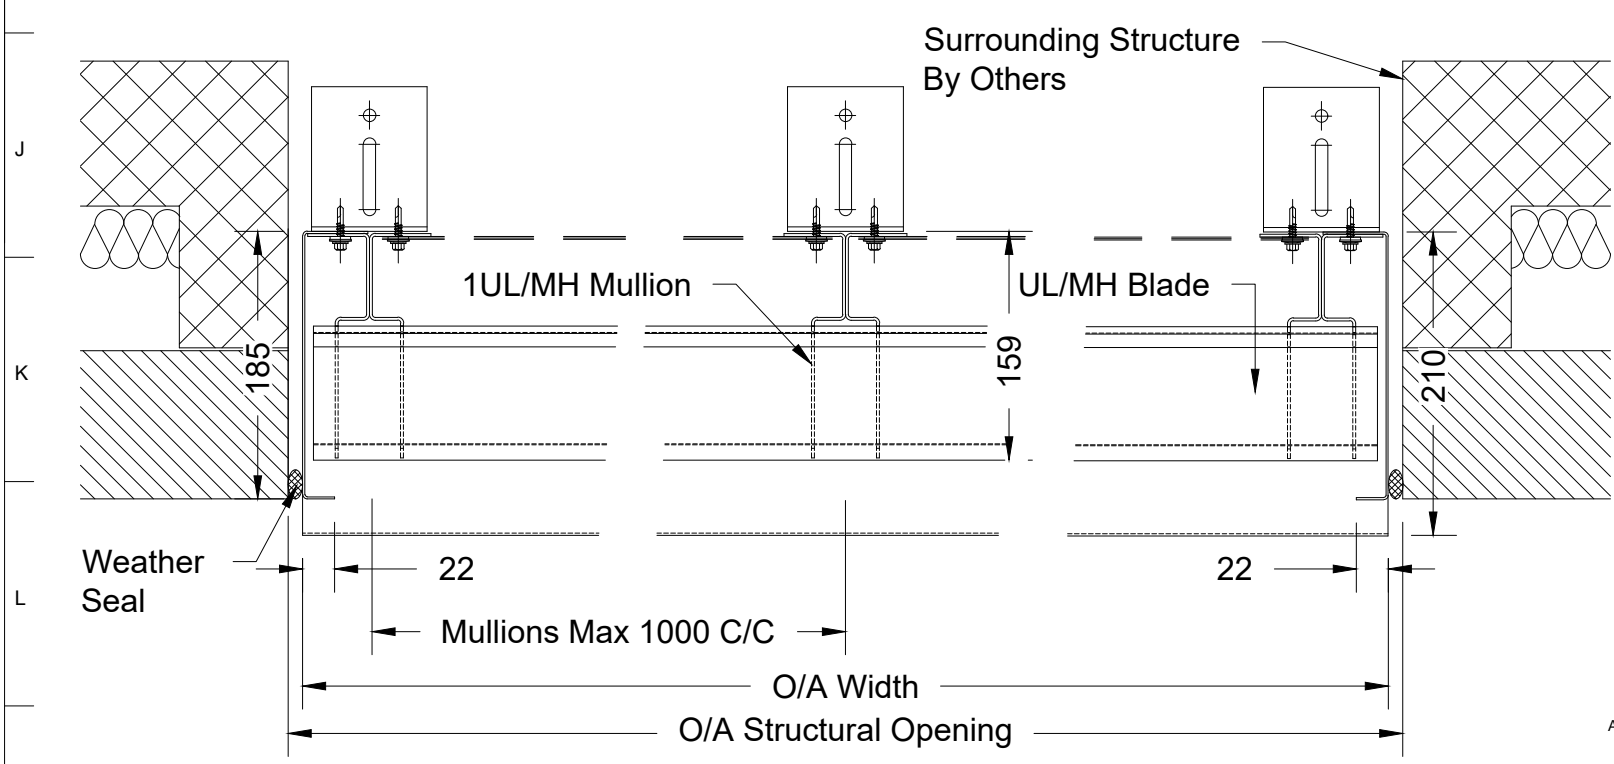

Architectural Louvre Products & Services Limited
Unit 3, 12 Downley Road
Havant, PO9 2NJ

t 02392 480 055 w alpslouvres.co.uk

TITLE		1UL/MH TYPICAL LOUVRE INTO BRICKWORK	
DRAWN	ADC	DATE	14.06.2024
INFORMATION ONLY			
DRAWING No			ISSUE
ALPS-UL-PN-1UL-MH-DET-2D-0001			2

A3

ALL DIMENSIONS IN mm
(C) Copyright Architectural Louvre Products And Services Limited 2024
All rights reserved. No part of this document may be reproduced, stored in a retrieval system or transmitted in any form or by any means, electronic, mechanical, copying, recording or otherwise without prior written permission of ALPS LTD.